


GROUND FLOOR PLAN
1:200

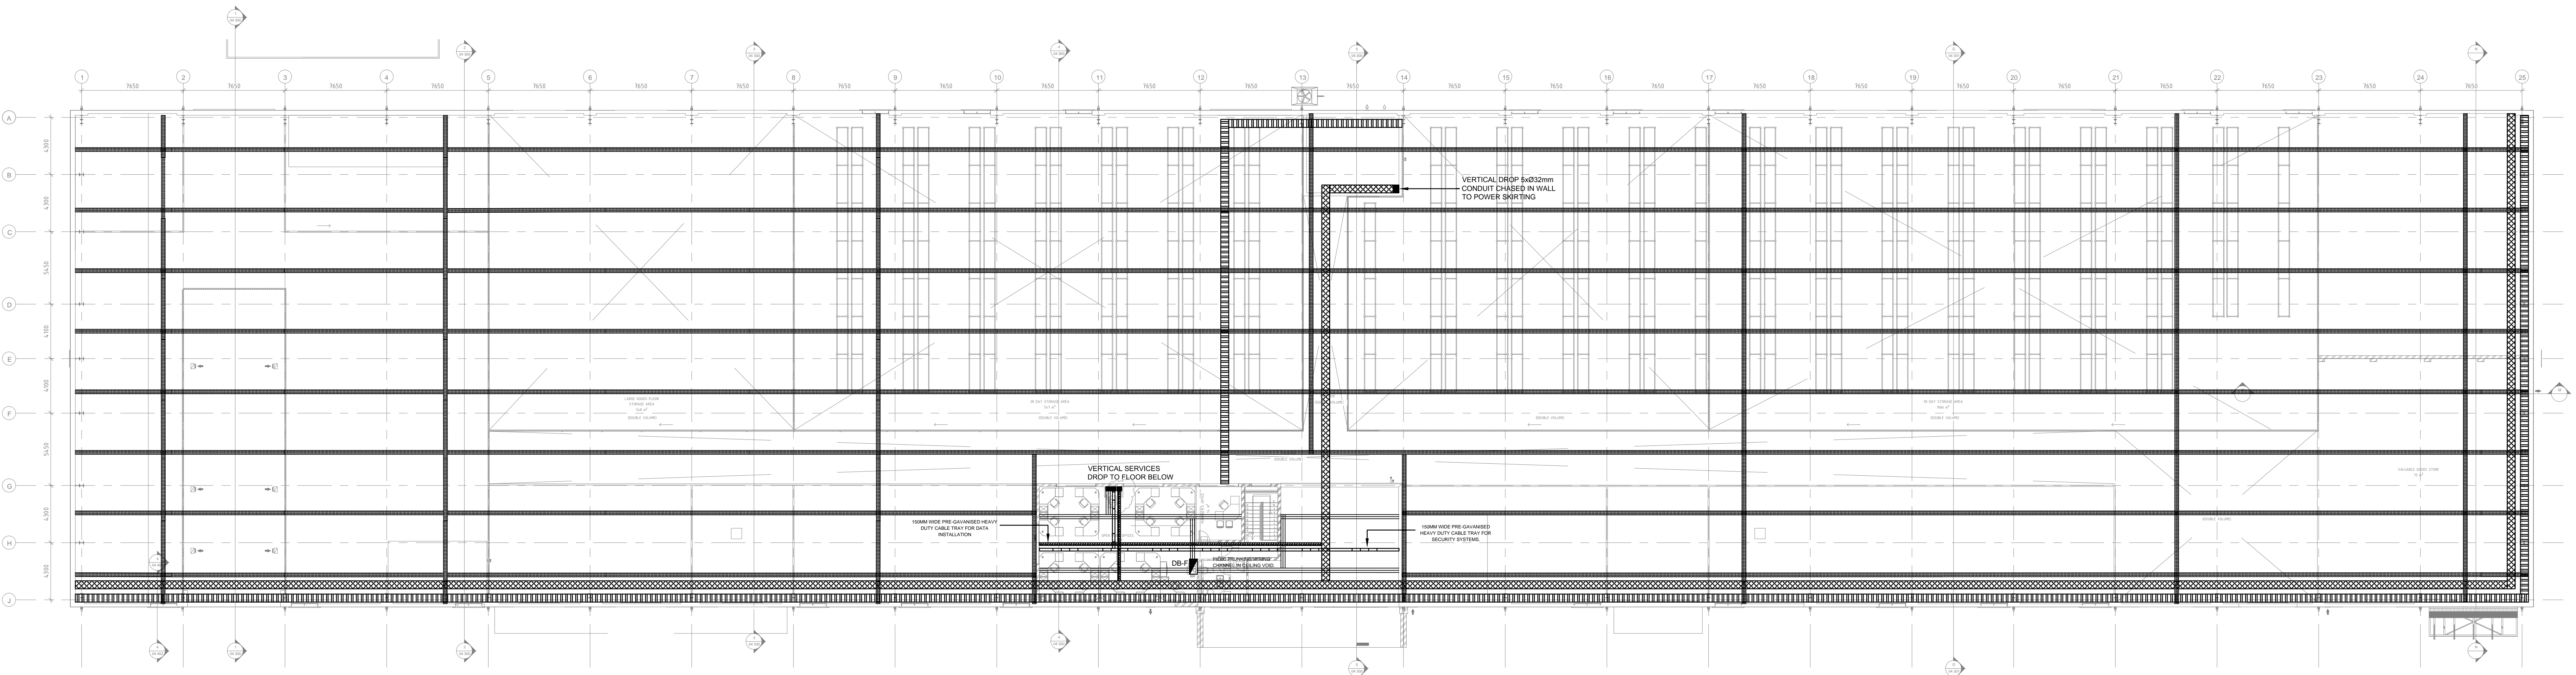

MEZZANINE FLOOR PLAN
1:200

NOTES:

- Contractor is to check and report discrepancy if any to the engineer before materials are ordered & executed to site.
- Do not scale from the drawings, the contractor is to check and confirm all dimensions including levels on site.
- Any deviation in wiring is not acceptable.
- All conduit recessed in wall, slab or ceiling to be PVC.

ELECTRICAL LEGEND

- 300mm wide pre-galvanised heavy duty cable tray @5000mm AFFL for data installation.
- 300mm wide heavy duty cable ladder @5000mm AFFL.
- P2000 Pre-galvanised heavy duty trunking for mounting lights @5000mm AFFL.
- 150mm wide pre-galvanised heavy duty cable tray for security systems.
- P6300 trunking/wiring channel in ceiling void.
- 150mm wide pre-galvanised heavy duty cable tray for data installation.
- 300mm Wire Busket.
- 200mm Wire Busket.
- 32mm Bostal Underground Routing for Voice STRFTP Cable Pipe.
- 150mm Wall Mount Busket.
- 430mm Cabinet Free Standing Cabinet.

DRAWING ON THE BACKGROUND

DRAWING TITLE:	DRAWING NO:	DATE:	REV:
GROUND STOREY FLOOR PLAN- PART A	K018-200-1 04	17-10-2016	D
GROUND STOREY FLOOR PLAN- PART B	K018-200-2 04	17-10-2016	C
FIRST STOREY FLOOR PLAN (MEZZANINE)- PART A	K018-201-1 04	17-10-2016	B
FIRST STOREY FLOOR PLAN (MEZZANINE)- PART B	K018-201-2 04	17-10-2016	C

THE CREATIVE AXIS

REV	DESCRIPTION	DATE	DRAWN	CHECKED
1	NEW ARCHITECTURAL LAYOUT	27-03-2017	P.N	D.O
0	ISSUED FOR CONSTRUCTION	26-06-2016	P.N	D.O

CLIENT:

SOUTH AFRICAN REVENUE SERVICE
Quinton Dycason SARs
Logistics Management Tel: 012 453 3347 Fax: 012 346 4009 079 372 7043
QDycason@sars.gov.za

ARCHITECTS:

THE CREATIVE AXIS ARCHITECTS
Suite 1 Savu Saxon, 80 Comstock Street, Lenasia, 1827
P.O. Box 2128, Lenasia, 1828
Tel: (011) 854 5922 Fax: (011) 854 1743

ELECTRICAL ENGINEERS:

SELANYA CONSULTING ENGINEERS
SALES & SERVICE
PROFESSIONAL ELECTRICAL & MECHANICAL ENGINEERS
Tel: +27 11 455 0883 • Fax: +27 11 455 1328 • info@selanya.co.za
P.O. Box 561, Bedfordview 2008, RSA • www.selanya.co.za

PROJECT:

UPGRADES AND ALTERATIONS TO NEW PIER STATE WAREHOUSE

DRAWING TITLE:

GROUND FLOOR AND MEZZANINE PLAN WIREWAYS LAYOUT

DRAWING STATUS:

CONSTRUCTION

CLIENT APPROVAL:

DESIGNED:	DRAWN:	CHECKED:	APPROVED:
S.J	P.N	D.O	D.O

DATE: 29-06-2016 **DISCIPLINE:** ELECTRICAL **SHEET SIZE:** A0

DRAWING NO: J0150-E-003 **SCALE:** 1:200 **REVISION:** 1

COPYRIGHT RESERVED