



GOODS RECIEVING OPERATIONS MANAGER'S OFFICE

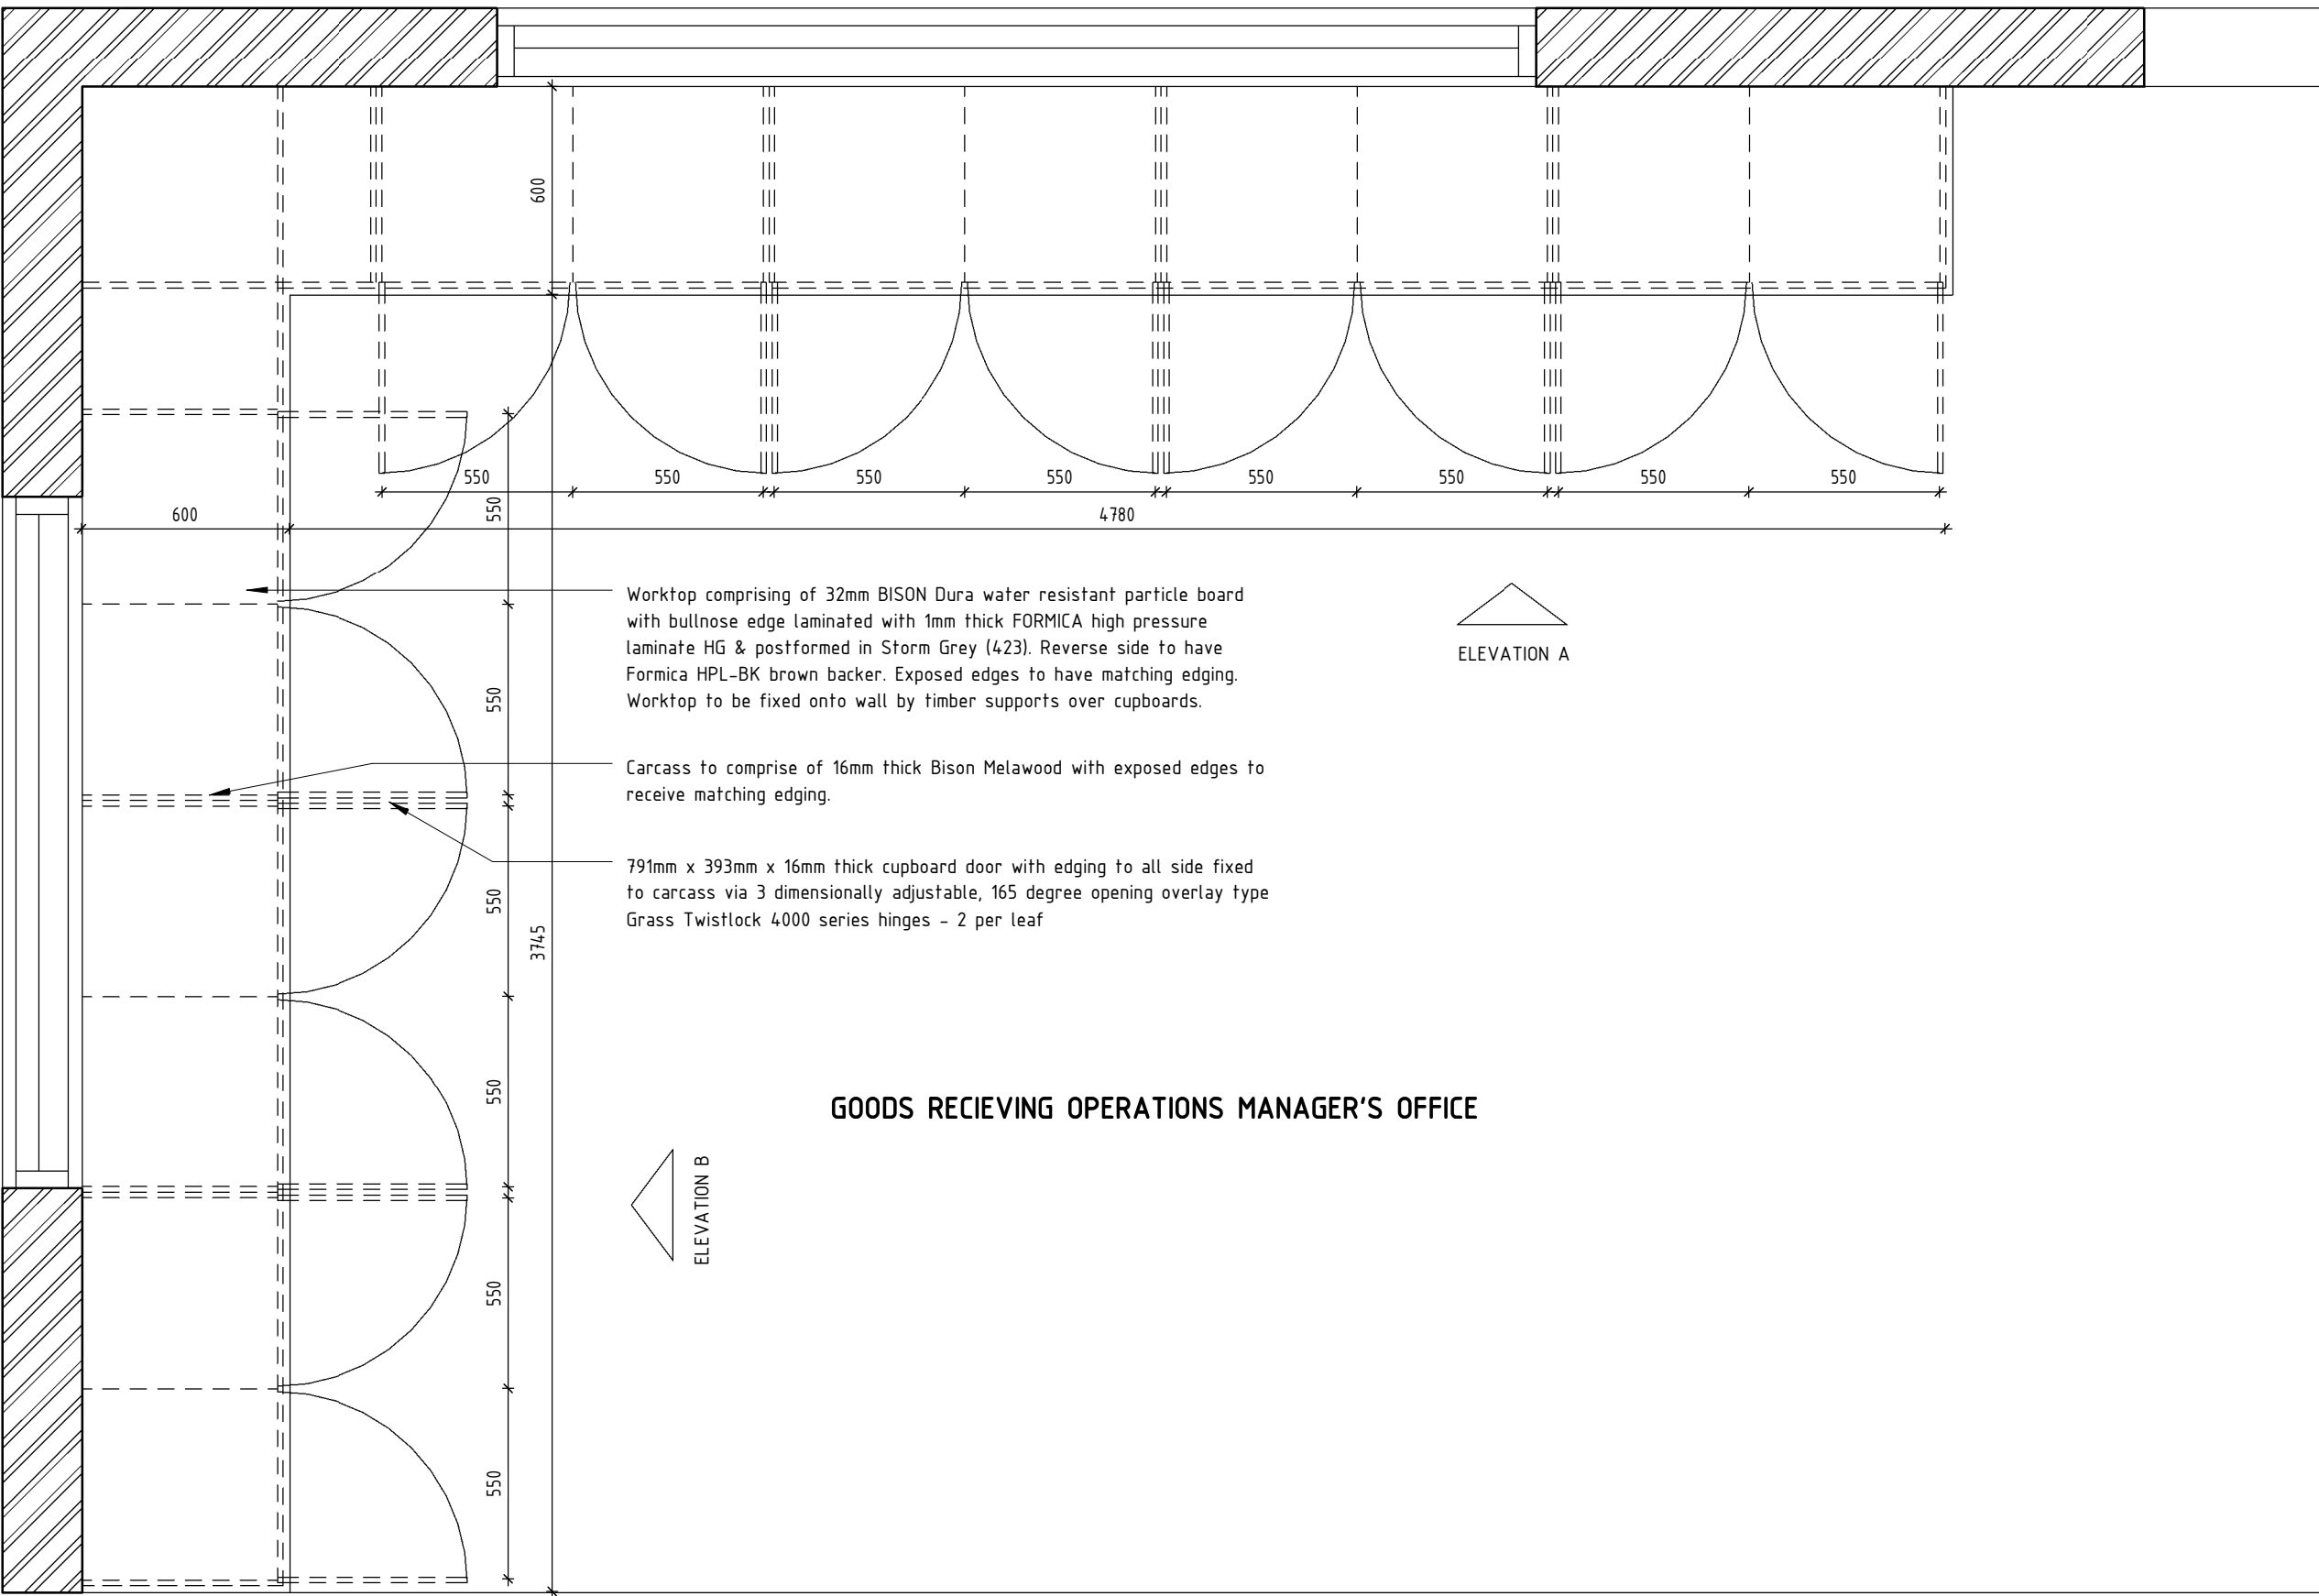


PLAN OF GOODS RECEIVING OPERATIONS MANAGER'S OFFICE

SCALE 1: 20

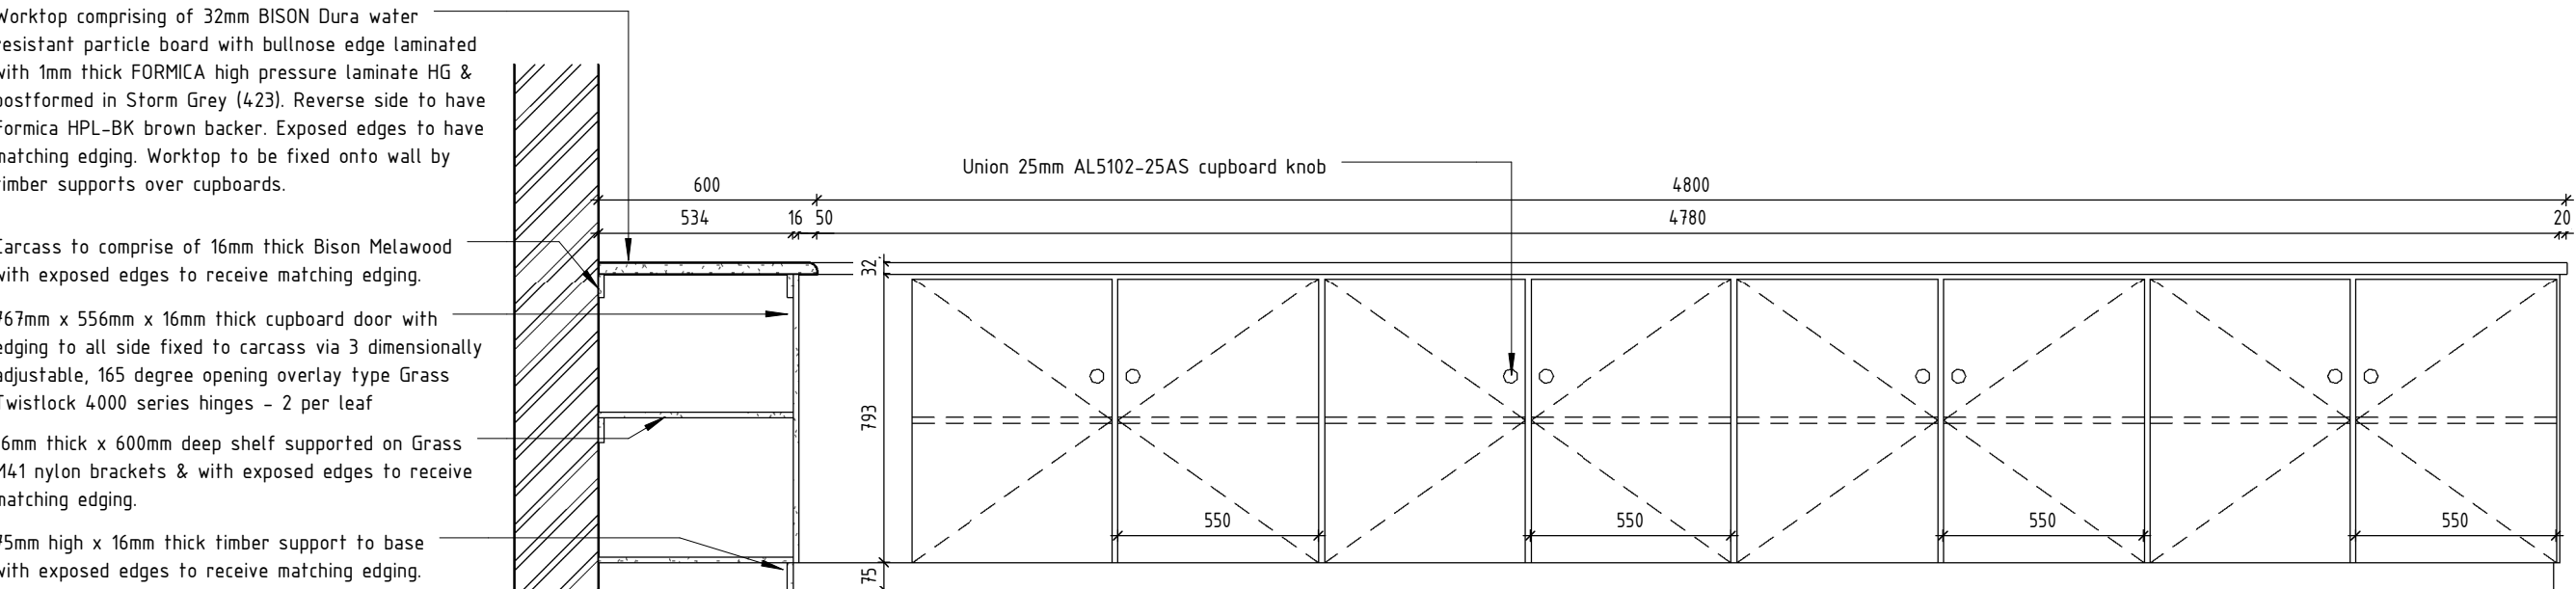

GOODS RECEIVING OPERATIONS MANAGER'S OFFICE- ELEVATION A


SCALE 1: 20

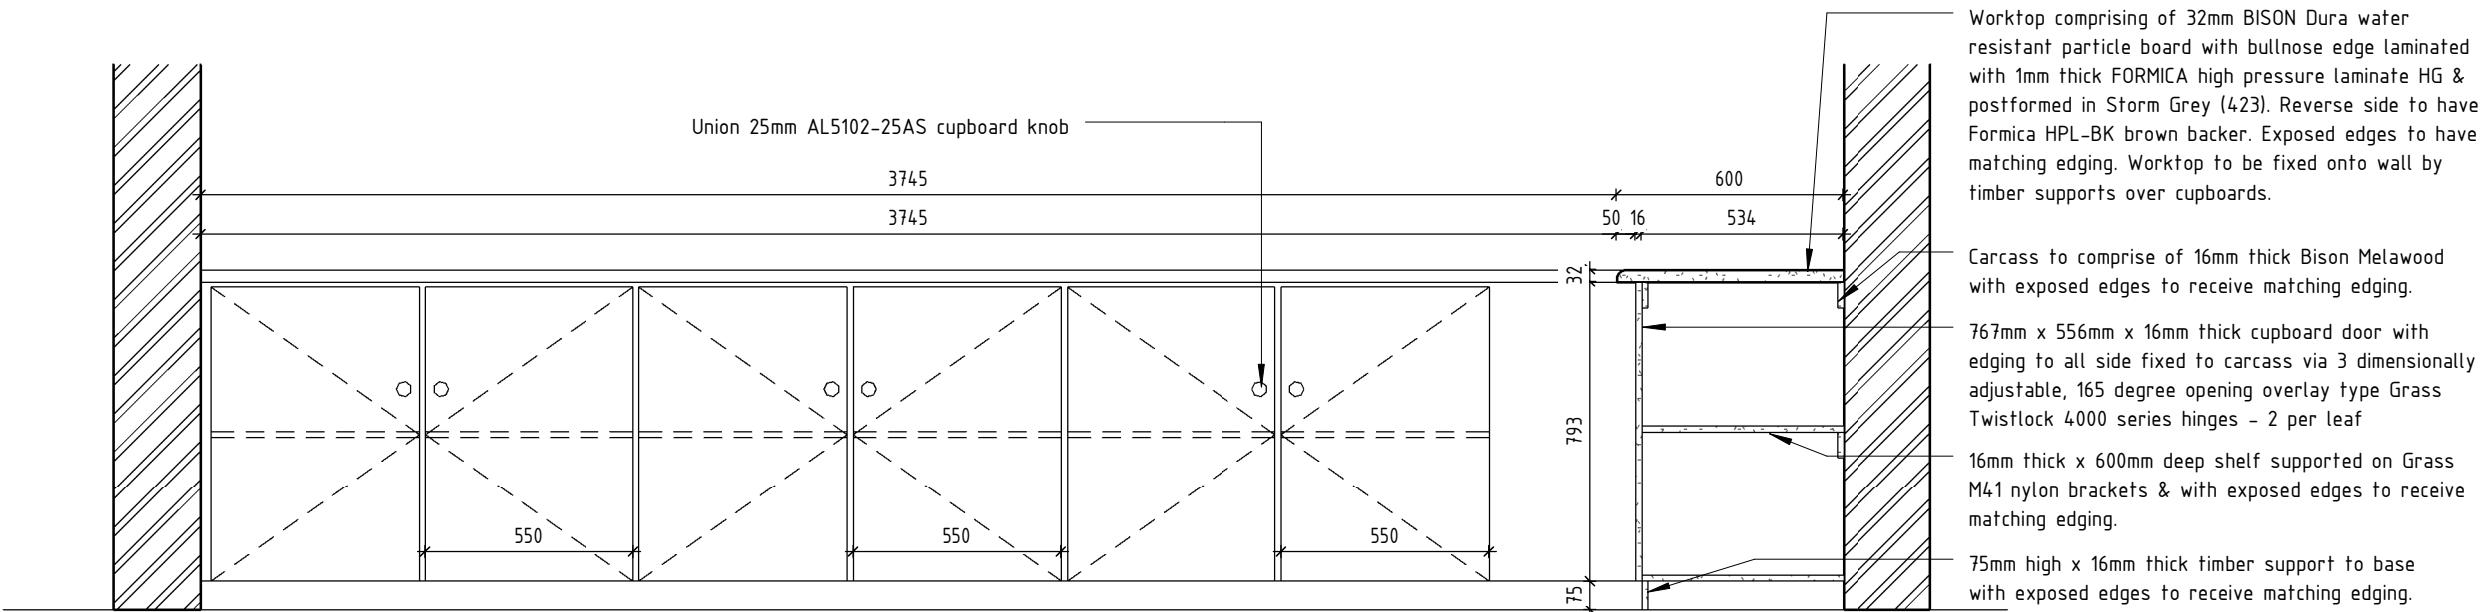

GOODS RECEIVING OPERATIONS MANAGER'S OFFICE- ELEVATION B


SCALE 1: 20

SECURITY OFFICE

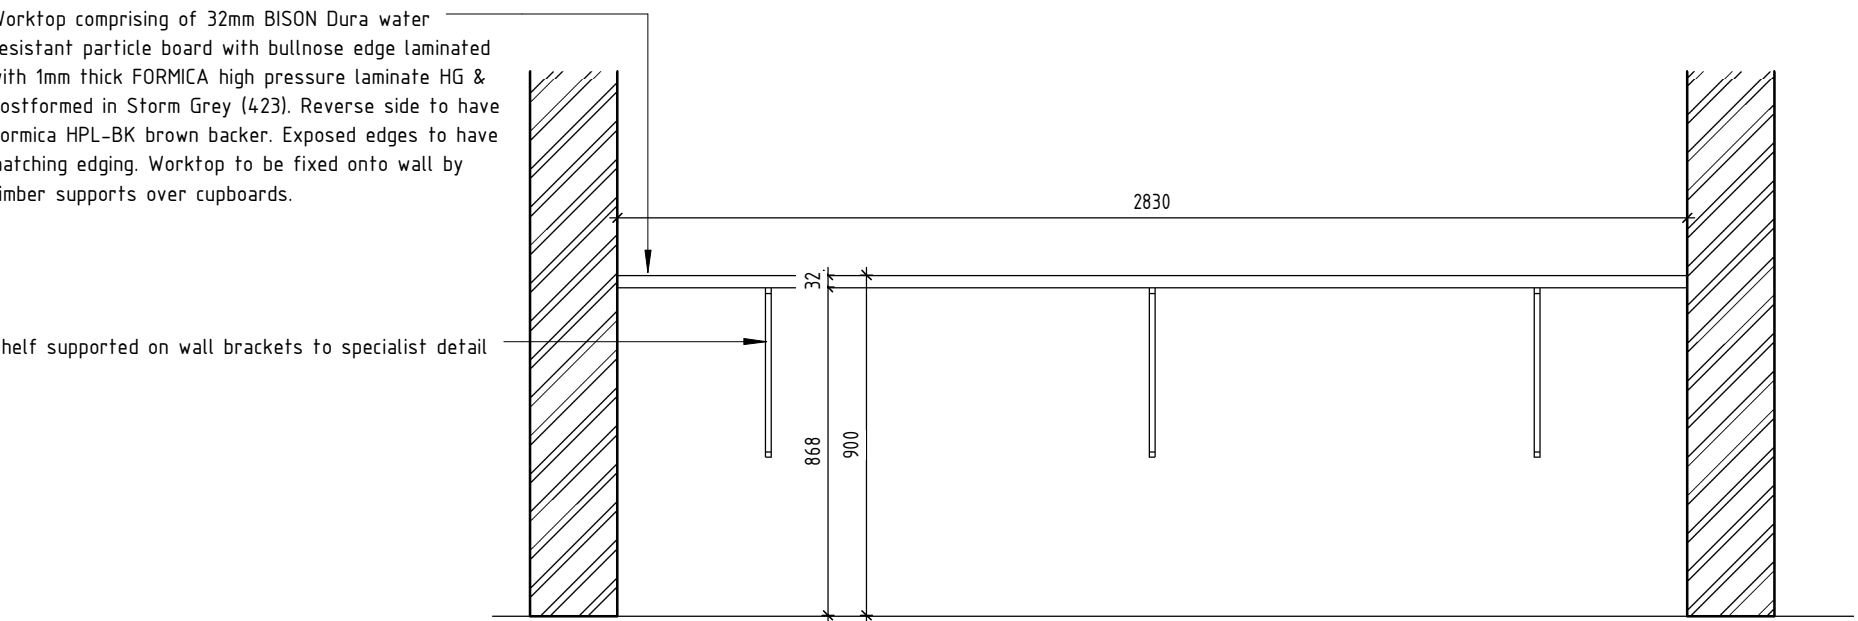


SECURITY OFFICE- ELEVATION A

SCALE 1: 20

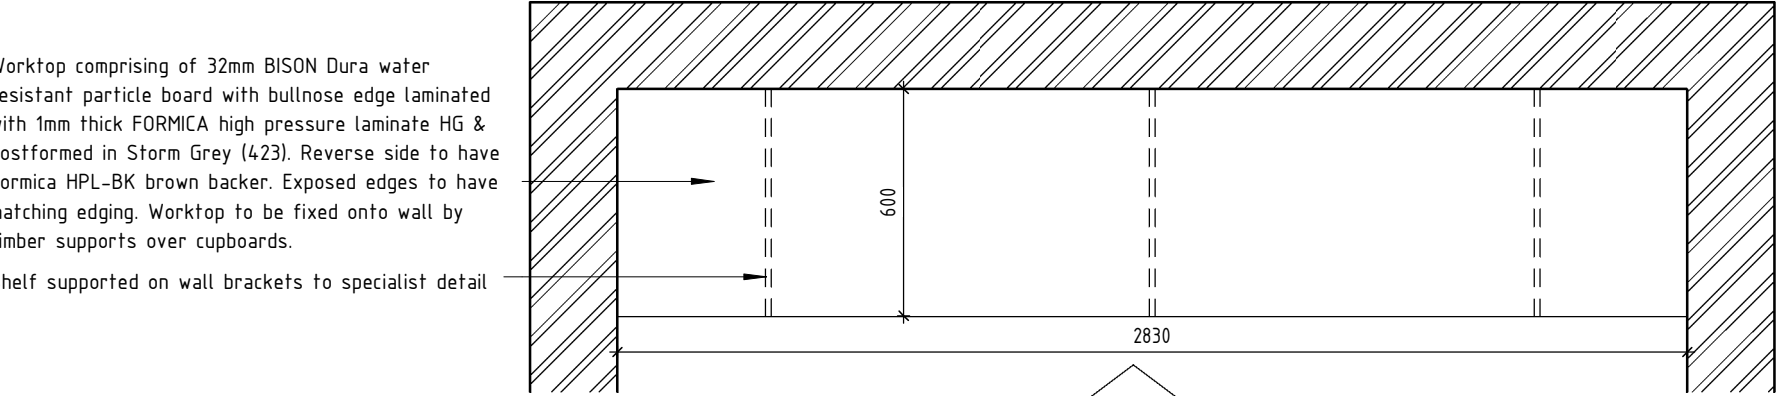

PLAN OF SECURITY OFFICE


SCALE 1: 20

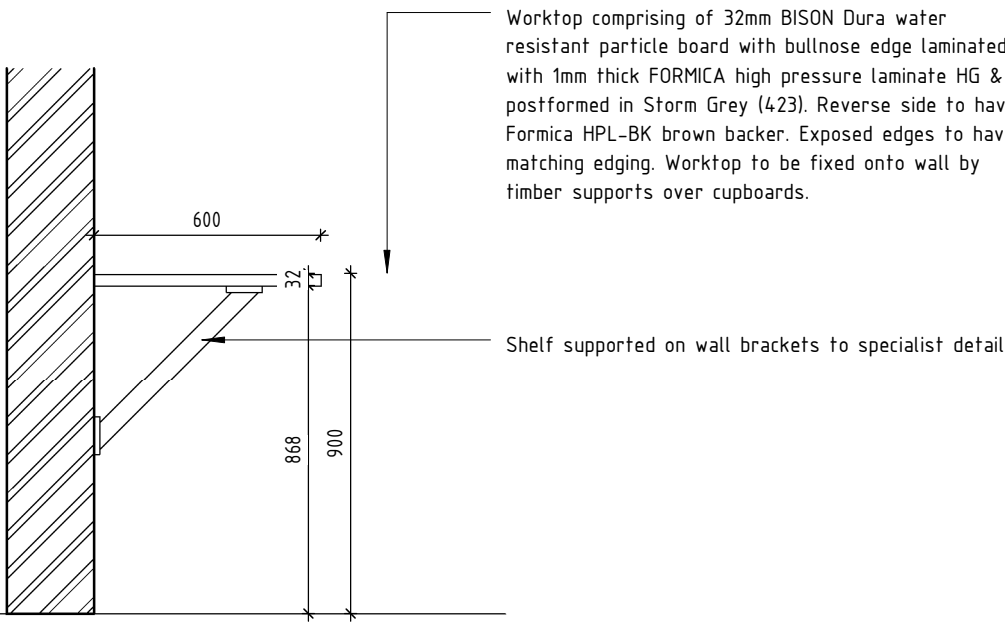

SECURITY OFFICE- SECTION

SCALE 1: 20

BATHROOM VANITY

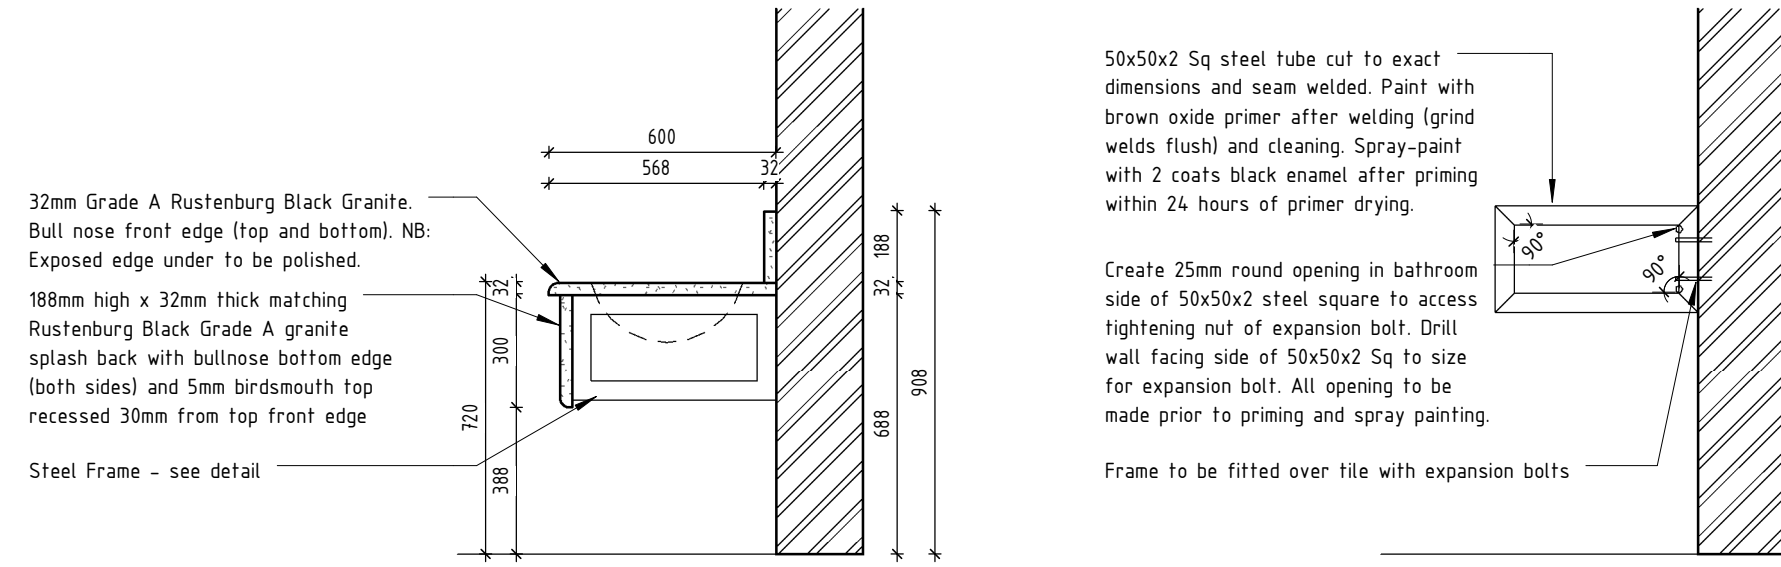

BATHROOM VANITY- SECTION A

SCALE 1:20

BATHROOM VANITY- DETAIL OF STEEL FRAME

SCALE 1:20

FOR INFORMATION ONLY

ARCHITECTURE|DESIGN|INNOVATION
THE CREATIVE AXIS
ARCHITECTS
Suite 1, Seva Sadan, 80 Gembak Street, Lenasia, Extension 1, 1820.
P O Box 2128, Lenasia, 1820.
Tel: +27 11 854 5922 | Fax: +27 11 854 1743

374 Ullan Ngoyi Road
Morningside
Durban, 4001
P.O. Box 1130
Westville, 3630
Tel : 031- 303 9194
Fax : 031- 312 1018
Email : admin@mkbarchitects.co.za
M K BHANA ARCHITECTS CC.

CLIENT
SARS FACILITIES MANAGEMENT

STEVE BIKO CAMPUS

OWNER'S SIGNATURE :
RATE NO :

PROJECT
**ADDITIONS & ALTERATIONS TO PIER
STATE WAREHOUSE, GATE 5 BAYHEAD
ROAD, BAYHEAD.**

DRAWING
**TENDER DRAWINGS
JOINERY DETAILS**

SCALE 1 : 20	DATE 20-03-2015	DRAWN NG	CHECKED MMB
PROJECT NUMBER	K018		
DRAWING NUMBER WD 700	REVISION 		